



NORTH BROOKFIELD




LEICESTER

EAST BROOKFIELD

SPENCER

WEST SERVICE AREA

EAST SERVICE AREA

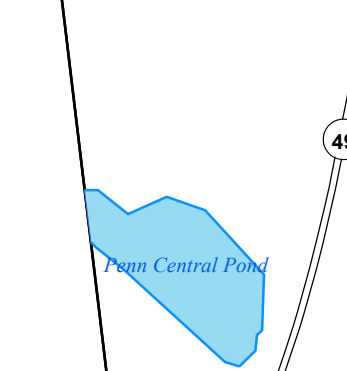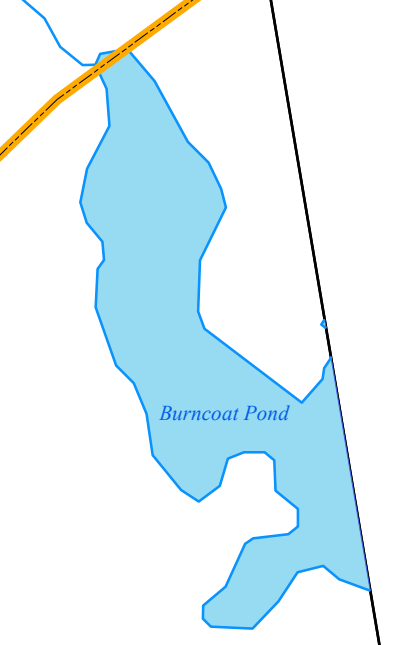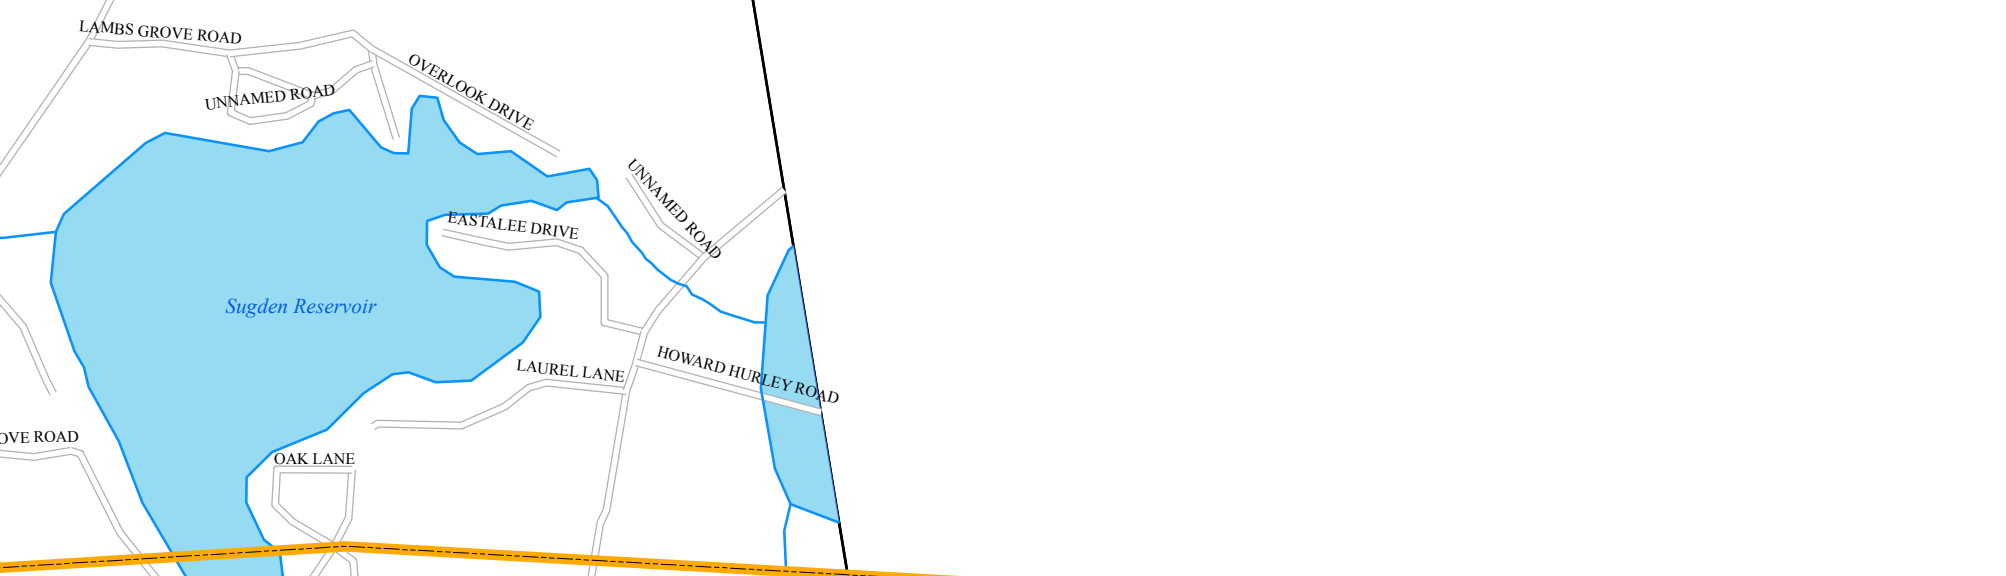

Legend

Available Fire Flow

- ◆ 0 - 500 gpm
- ◆ 500 - 1,000 gpm
- ◆ 1,000 - 1,500 gpm
- ◆ 1,500 - 2,000 gpm
- ◆ 2,000 - 2,500 gpm
- ◆ Greater than 2,500 gpm

Water Main Diameter

- 4-inch or smaller
- 6-inch
- 8-inch
- 10-inch
- 12-inch
- 14-inch
- 16-inch
- ▭ East Service Area

Meadow Road Well


Cranberry Brook Well

Highland Street Booster Pump Station
Highland Street Tank
Capacity: 0.5 mg
Overflow: 957.5 feet

Moose Hill Tank
Capacity: 1.5 mg
Overflow: 1,120 feet

Shaw Pond

Hydrant Map
Spencer Water Department
Spencer, Massachusetts


TATA & HOWARD

Approximate Scale: 1" = 1,000'
June 2017