


RESERVED FOR REGISTRY USE ONLY




506207_RW(PROP).DWG Plotted on 19-Jul-2016 8:10 AM

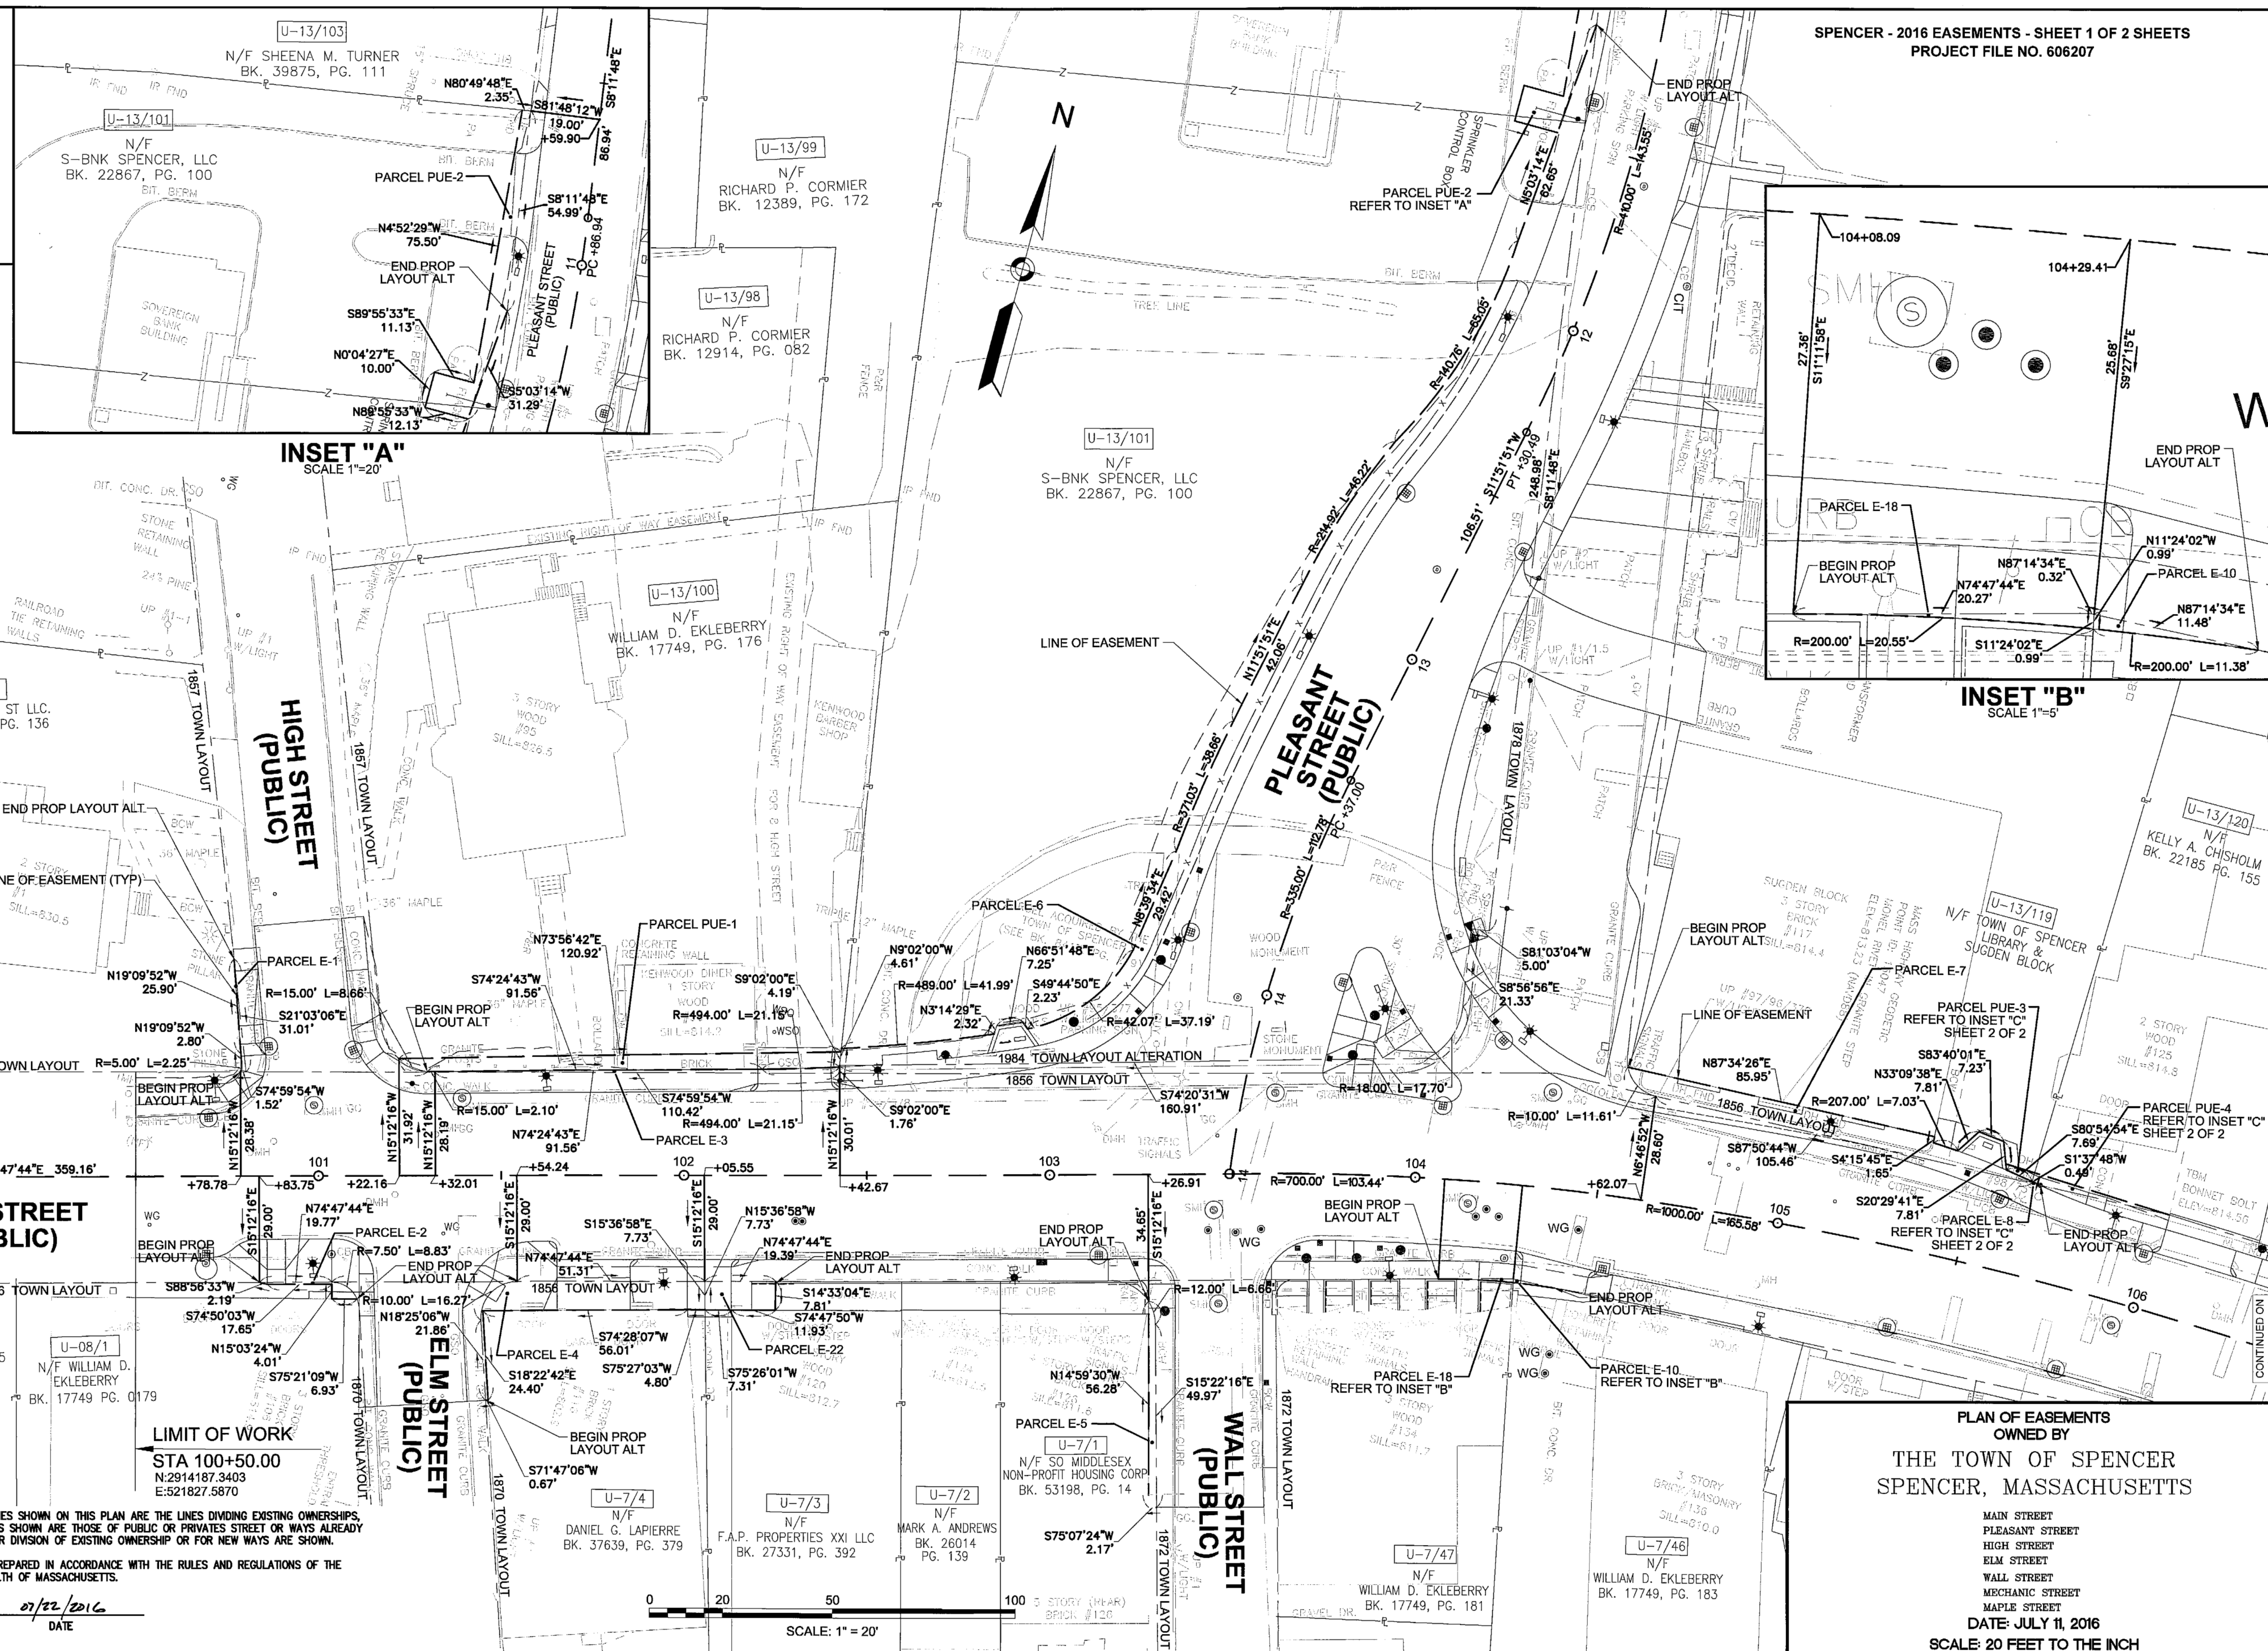

PLAN BOOK 921 PLAN 28
SHEET 2 OF 2

RESERVED FOR REGISTRY USE ONLY

SPENCER - 2016 EASEMENTS - SHEET 2 OF 2 SHEETS
PROJECT FILE NO. 606207

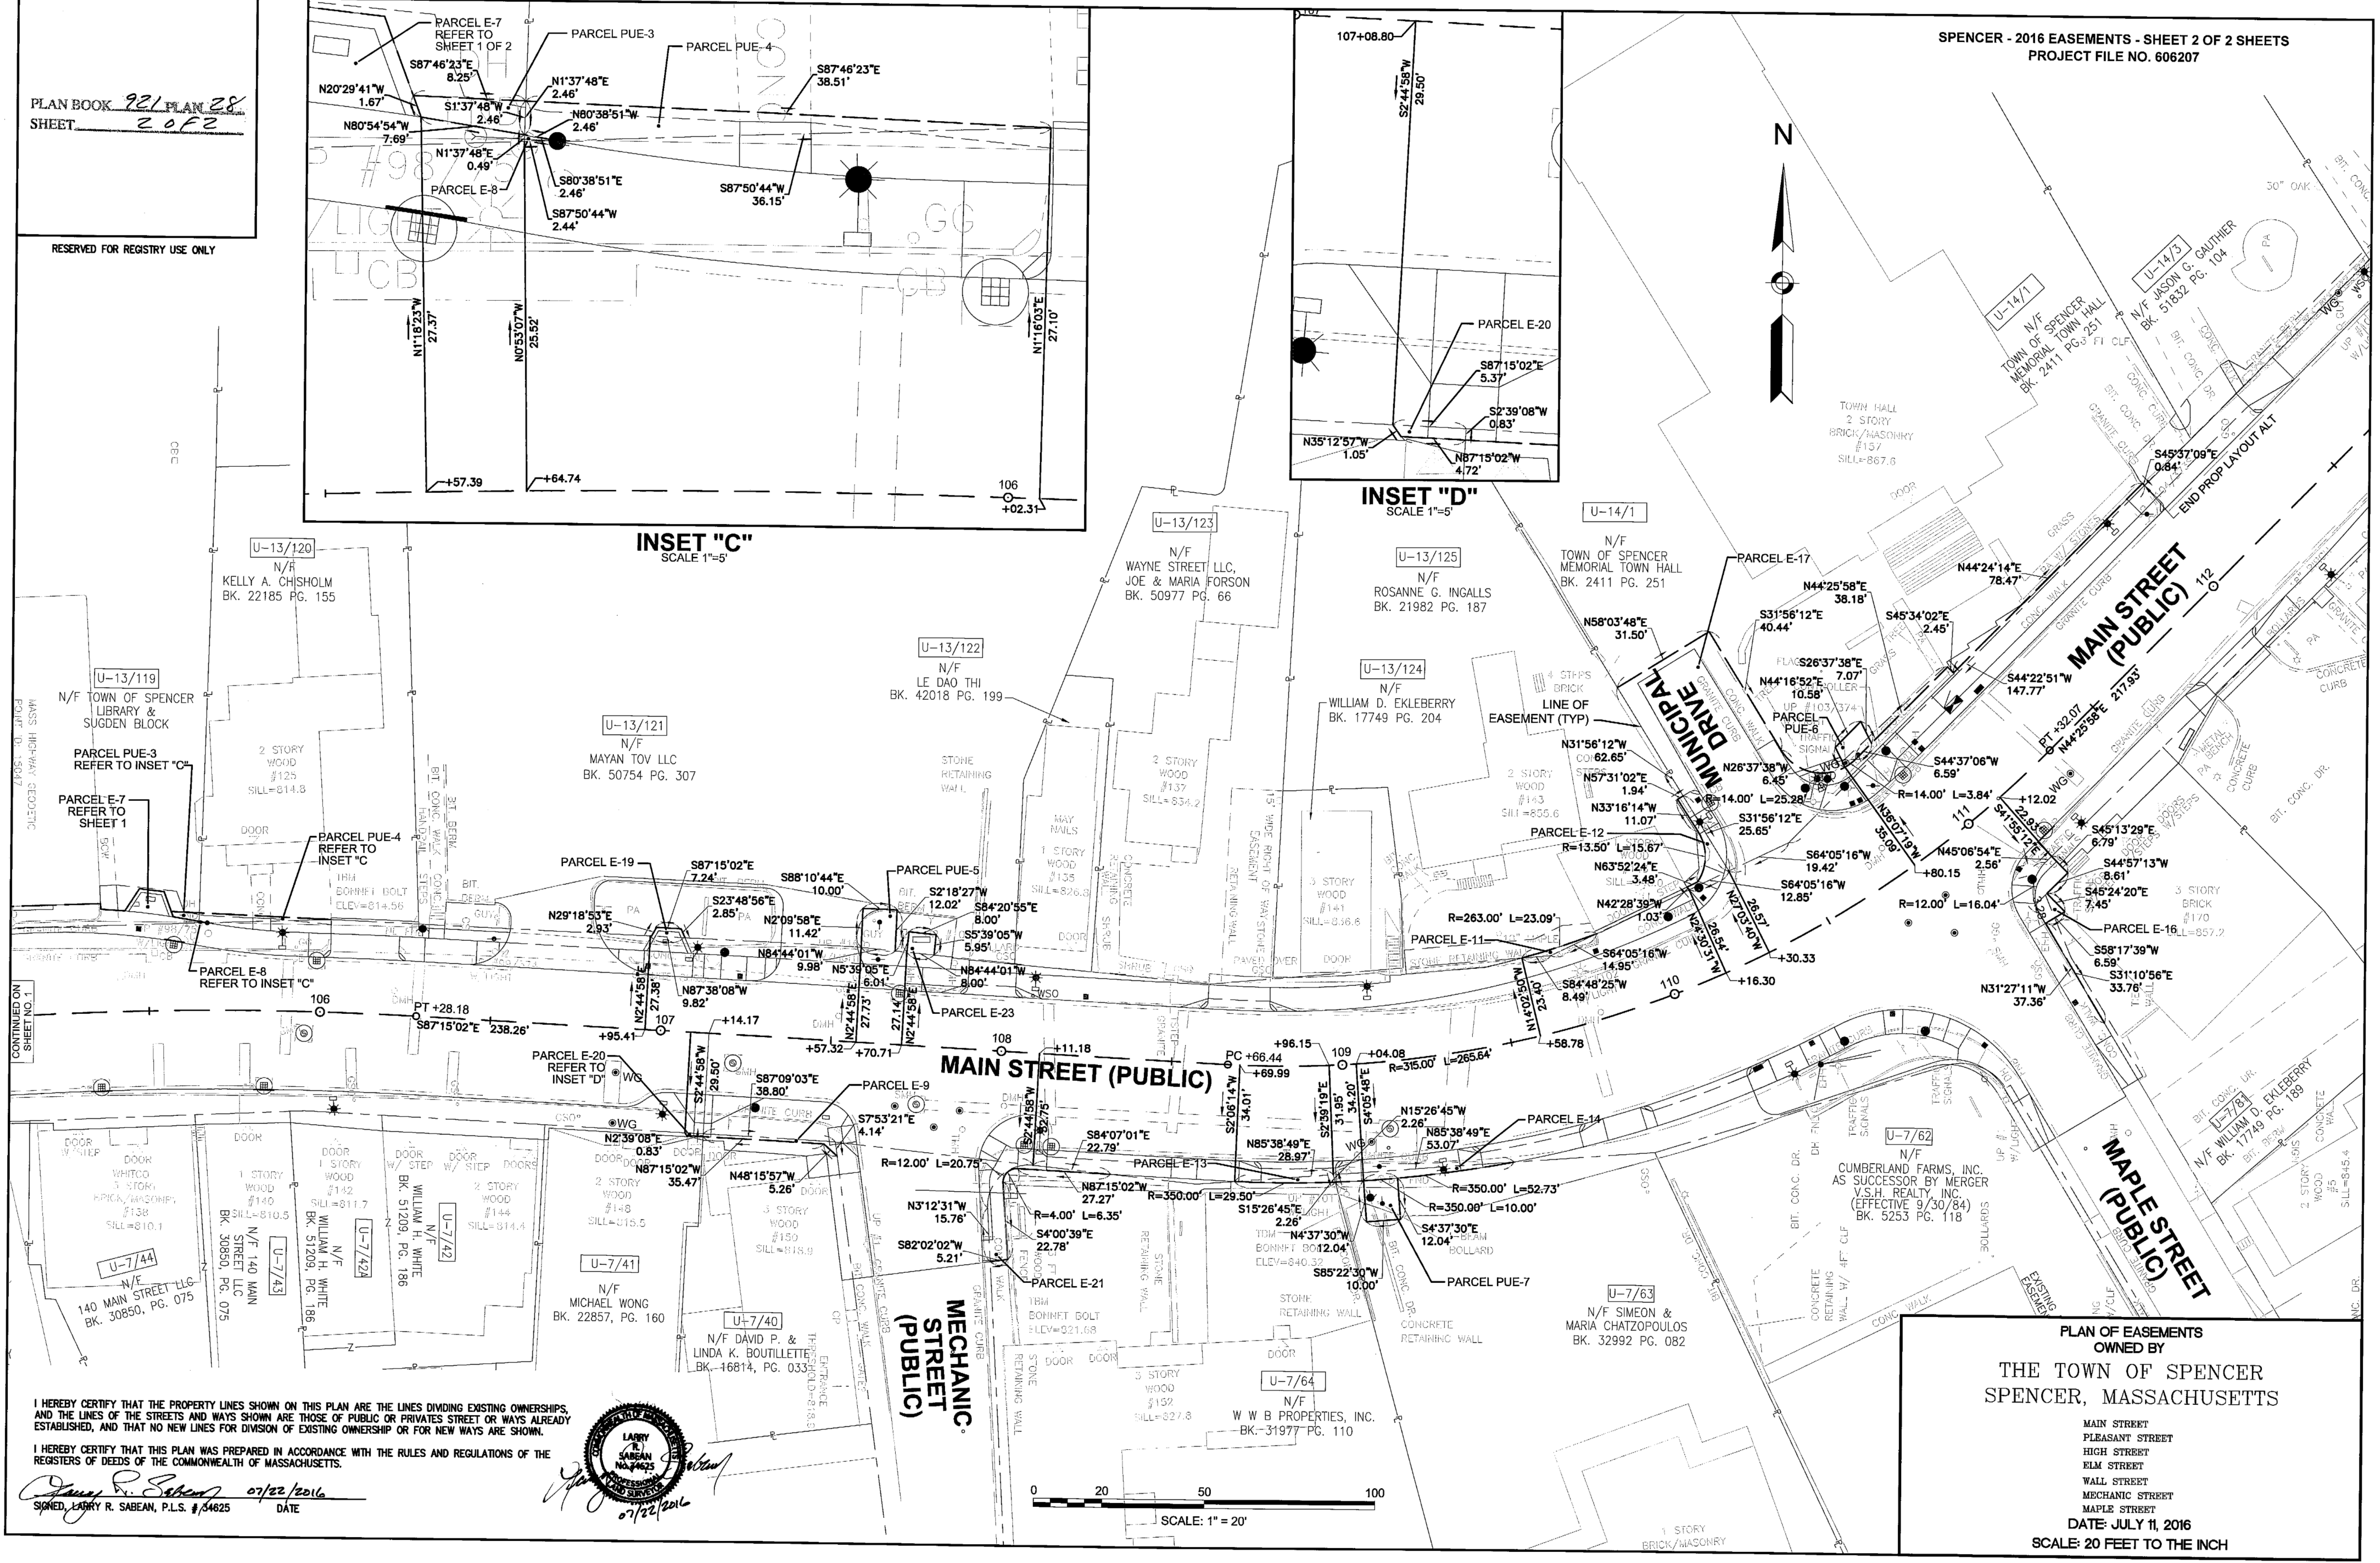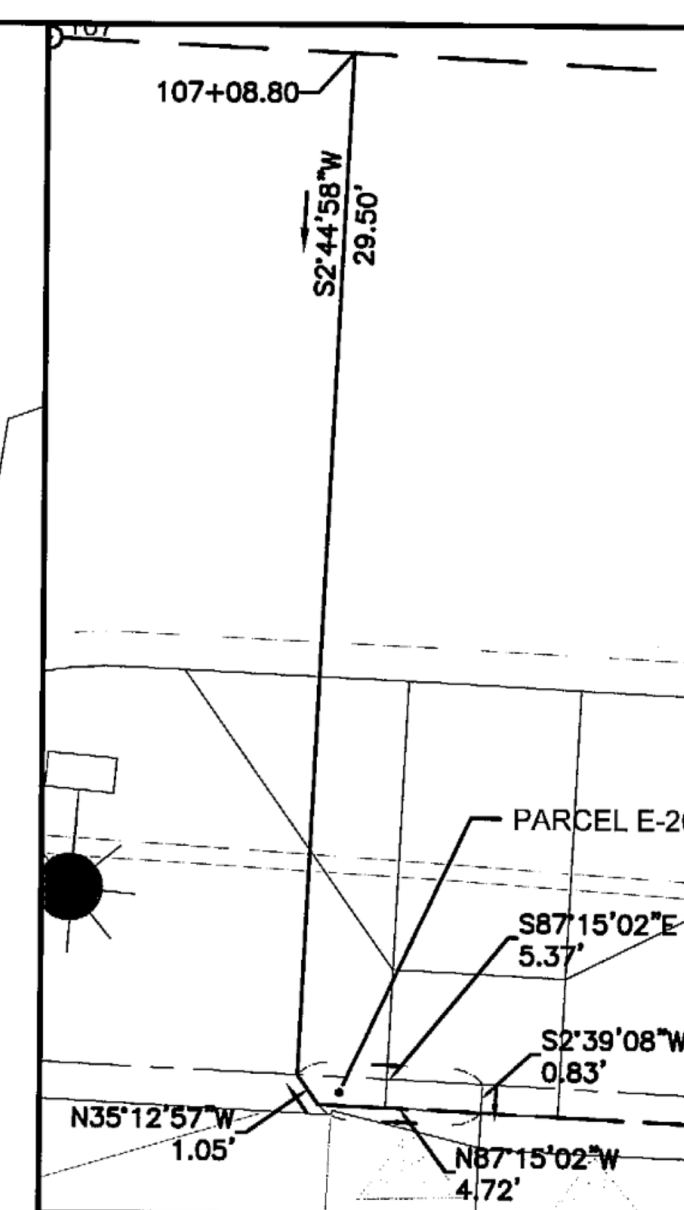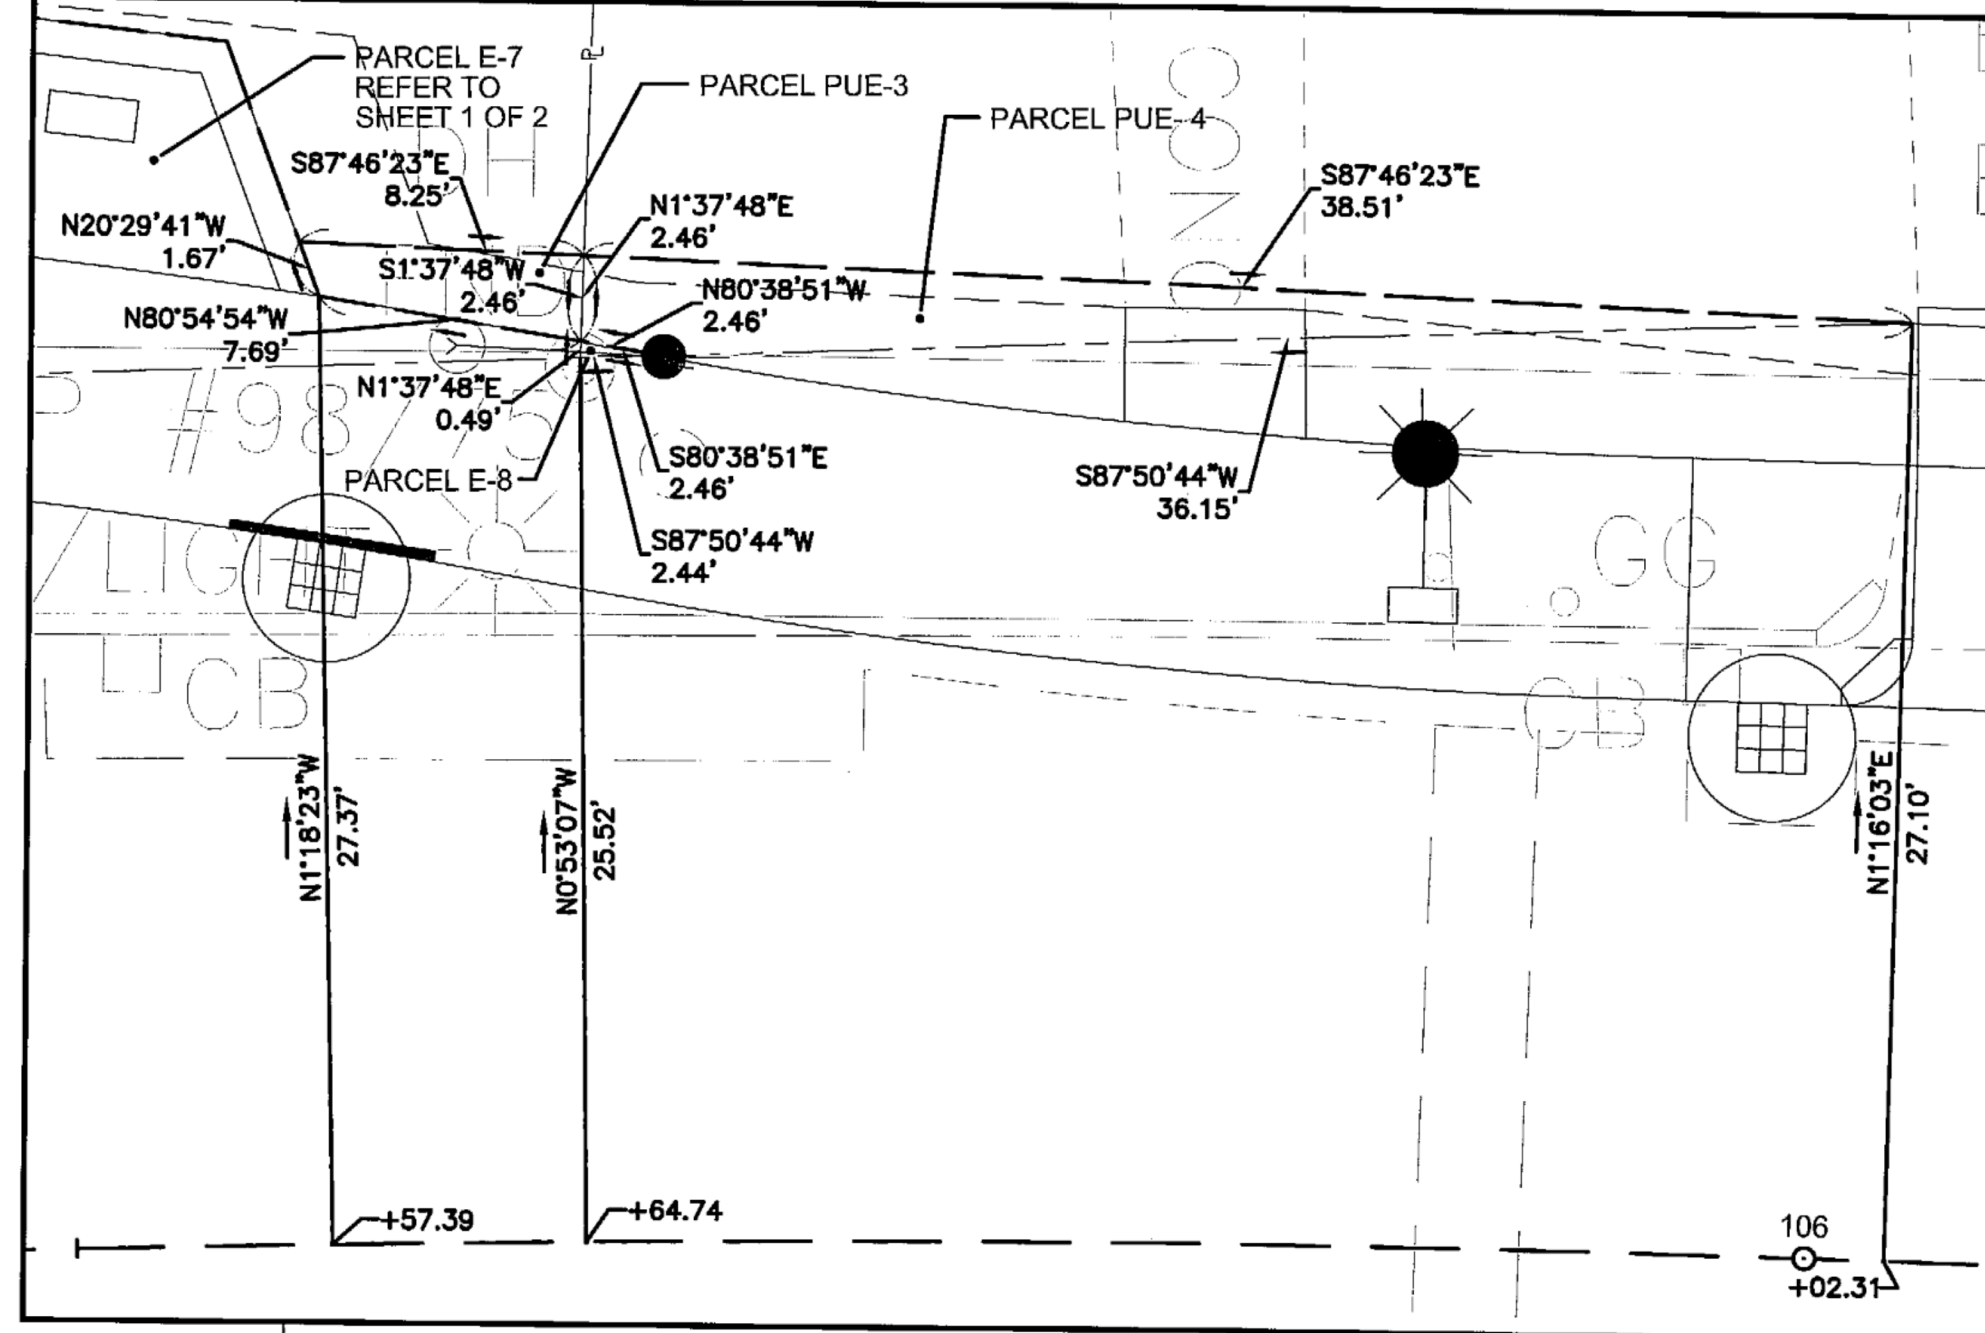

I HEREBY CERTIFY THAT THE PROPERTY LINES SHOWN ON THIS PLAN ARE THE LINES DIVIDING EXISTING OWNERSHIPS, AND THE LINES OF THE STREETS AND WAYS SHOWN ARE THOSE OF PUBLIC OR PRIVATE STREET OR WAYS ALREADY ESTABLISHED, AND THAT NO NEW LINES FOR DIVISION OF EXISTING OWNERSHIP OR FOR NEW WAYS ARE SHOWN.

I HEREBY CERTIFY THAT THIS PLAN WAS PREPARED IN ACCORDANCE WITH THE RULES AND REGULATIONS OF THE REGISTERS OF DEEDS OF THE COMMONWEALTH OF MASSACHUSETTS.

SIGNED, LARRY R. SABEAN, P.L.S. #34625 07/22/2016
DATE



0 20 50 100
SCALE: 1" = 20'